


Development Information	
Development Name: RIVERPARKS ESTATE	
Developer Company: NORTHERLY PROJECTS	
Development Address: RIVERPARKS WAY, UPPER CABOOLTURE	
Authorised Rep: PETER EUSTACE & ASSOCIATES Phone: 0755961425 E-Mail: MAIL@PETEREUSTACE.COM.AU	
CRM ID: ACYA-4XFMJS	Stage Number: 8A, 8C & 8B3

BILL OF MATERIAL				
NO OF LOTS: 22				
PITS		DUCTS		
SIZE	QTY	SIZE	QTY	MTRS
2	0	P100	8	274.8
5	6	P50	2	80.4
6	0	P23	22	248.4
8	2			
9	0			
TOTAL NUMBER OF PITS: 8				
TOTAL NUMBER OF MANHOLES: 0				
TOTAL NUMBER OF CONDUITS: 32				
TOTAL LENGTH OF CONDUITS: 603.6				


NBN SYMBOL LEGEND

- Transformer / Kiosk / Pad Mount
- Sub-station / Pole Mount Transformer
- PIT-ID 5** Network Boundary/Local Network Pit (Single Lid) (700mmX450mmX650mm)
- PIT-ID 8** Distribution/Local Network Connection Pit (1360mmX555mmX860mm)
- PIT-ID 9** Fibre Distribution Hub (FDH) Pit (2000mmX555mmX900mm)
- Shared Trench Symbol
- Energen Pillar


TRENCH SECTION

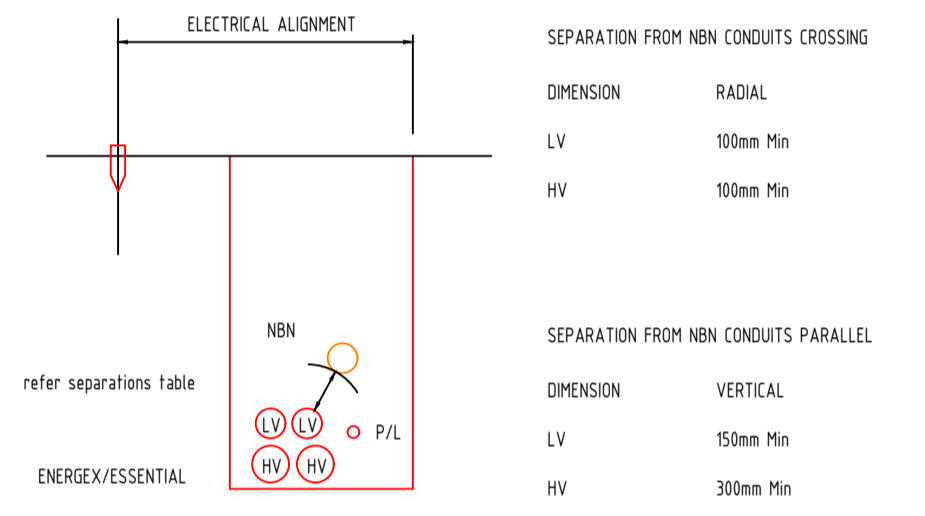

CONDUIT CONFIGURATION

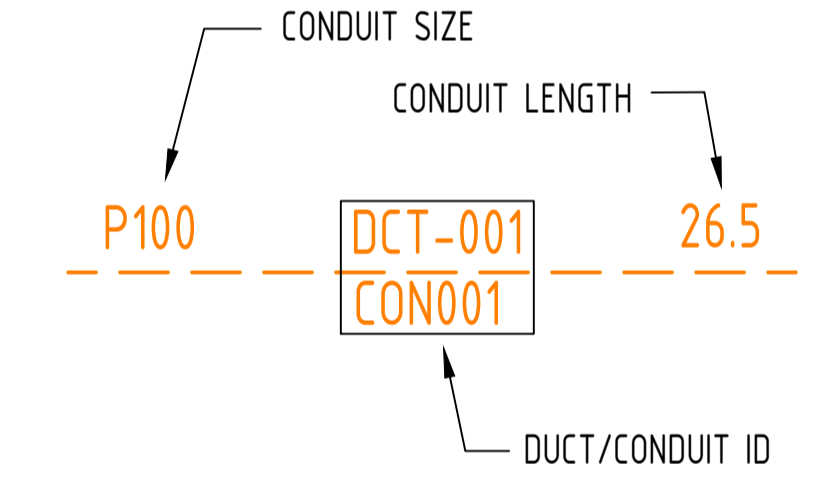

STANDARD NBN PIT OFFSET TO ENERGEN PILLAR

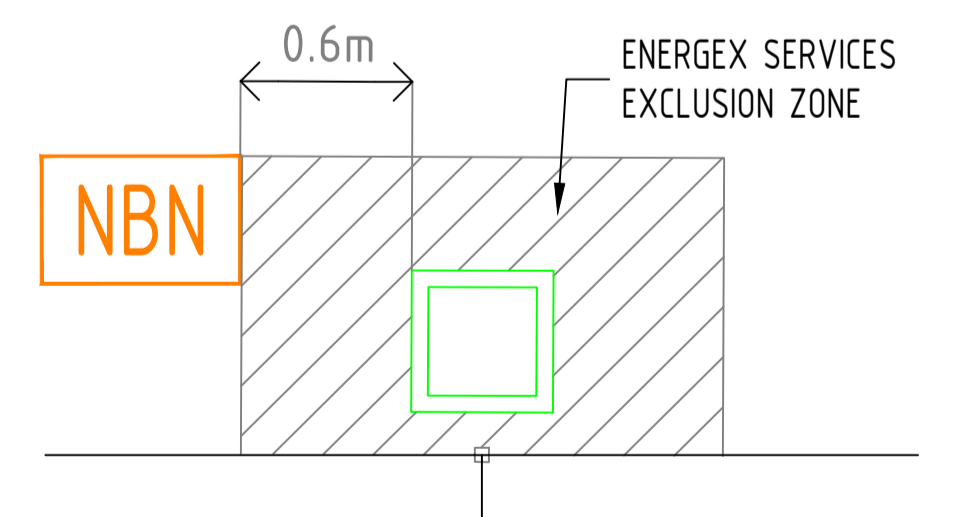

WHERE PITS ARE NOT LOCATED BESIDE PILLARS, OFFSETS WILL BE SHOWN ON THE LAYOUT TO THE NEAREST TRUNCATION. IF NO OFFSET DISTANCE IS SHOWN, PLEASE CONTACT DESIGN CONSULTANT PRIOR TO INSTALLATION.



REV	DATE	DRAFTER	DESCRIPTION	APPROVED
B	22.02.18	DVG	REVISED ISSUE FOR INFORMATION ONLY	DP
A	24/01/18	SIANNA	ISSUE FOR NBN APPROVAL	D.V.G

STRICTLY CONFIDENTIAL

NBNCO APPROVAL RECORD:


SIGNATURE	DATE
<input type="checkbox"/> DD	_____
<input type="checkbox"/> WD	_____
<input type="checkbox"/> AB	_____

QUALITY RECORD:

NBNCO DISCLAIMER
THIS DOCUMENT HAS BEEN PREPARED SOLELY FOR THE USE OF NBNCO LIMITED (ABN 86 136 533 741) FOR USE IN MAINTAINING NBNCO FACILITIES. IT HAS NOT BEEN CREATED FOR ANY OTHER USE. IT SHOULD NOT BE SCALED TO LOCATE NBNCO ASSETS. NO WARRANTY IS GIVEN THAT THE INFORMATION IS ACCURATE OR COMPLETE.

PETER EUSTACE & ASSOCIATES
ELECTRICAL • MECHANICAL • FIRE • LIFTS

STREET ADDRESS: Unit 14, 3941 Lawrence Dr, Nareng QLD 4211
POSTAL ADDRESS: PO Box 2835, Nareng DC QLD 4211
TELEPHONE: (07) 5590 1425
EMAIL: mail@petereustace.com.au

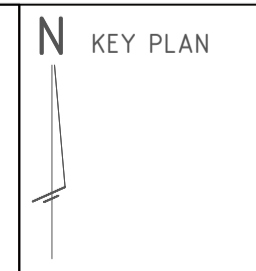

DRAWING TITLE: 22 LOT SUBDIVISION RIVERPARKS STAGES 8A, 8C & 8B3 RIVERPARKS WAY, UPPER CABOOLTURE		
STATE: QLD	REGION: CABOOLTURE	
FSA: _____	SAM: _____	ADA: _____
PROJECT No: AYCA-4XFMJS		
CADREF No: 17-1804		
SCALE: 1:500@A1	SHEET No: 1 OF 1	REV: B