

*Peg placed at all new corners,
unless otherwise stated.*

**Area of New Road
3769m²**

0m
75m
150m
225m
Scale: 1:1500
State copyright reserved.

Plan of Lots 810-831, 109, 111 & Emt.A in Lot 817

Cancelling Lot 109 on SP292555

LOCAL GOVERNMENT: MORETON BAY
REGIONAL COUNCIL LOCALITY: UPPER CABOOLTURE
Meridian: MGA, Zone 56, Vide SP303730

Survey Records: No

Format: STANDARD

SP307946

**WARNING : Folded or Mutilated Plans will not be accepted.
Plans may be rolled.
Information may not be placed in the outer margins.**

(Dealing No.)

5. Lodged by

(Include address, phone number, reference, and Lodger Code)

1. Certificate of Registered Owners or Lessees.

I/We

.....

.....

.....

(Names in full)

* as Registered Owners of this land agree to this plan and dedicate the Public Use Land as shown hereon in accordance with Section 50 of the Land Title Act 1994.

* as Lessees of this land agree to this plan.

Signature of * Registered Owners * ~~Lessees~~

* Rule out whichever is inapplicable

2. Planning Body Approval.

*

hereby approves this plan in accordance with the :

%

Dated this..... day of

..... #

..... #

* Insert the name of the Planning Body.
Insert designation of signatory or delegation

% Insert applicable approving legislation.

3. Plans with Community Management Statement :

CMS Number :

Name :

4. References :

Dept File :

Local Govt :

Surveyor : 431132-08A100

6. Existing		Created		
Title Reference	Description	New Lots	Road	Secondary Interests
	Lot 109 on SP292555	810-831, 109 & III	New Rd	Emt.A

III	Pors.36 & 80
817-822 & 109	Por.80
810-816 & 823-831	Por.36
Lots	Orig

7. Orig Grant Allocation :

8. Passed & Endorsed :

By : VERIS AUSTRALIA PTY LTD
A.C.N. 615 735 727

Date :

Signed :

Designation : Delegate

9. Building Format Plans only.

I certify that :

* As far as it is practical to determine, no part of the building shown on this plan encroaches onto adjoining lots or road;

* Part of the building shown on this plan encroaches onto adjoining * lots and road

..... *

Cadastral Surveyor/Director * Date



*delete words not required

10. Lodgement Fees :

Survey Deposit	\$
Lodgement	\$
..... New Titles	\$
Photocopy	\$
Postage	\$
TOTAL	\$

11. Insert Plan Number

SP307946

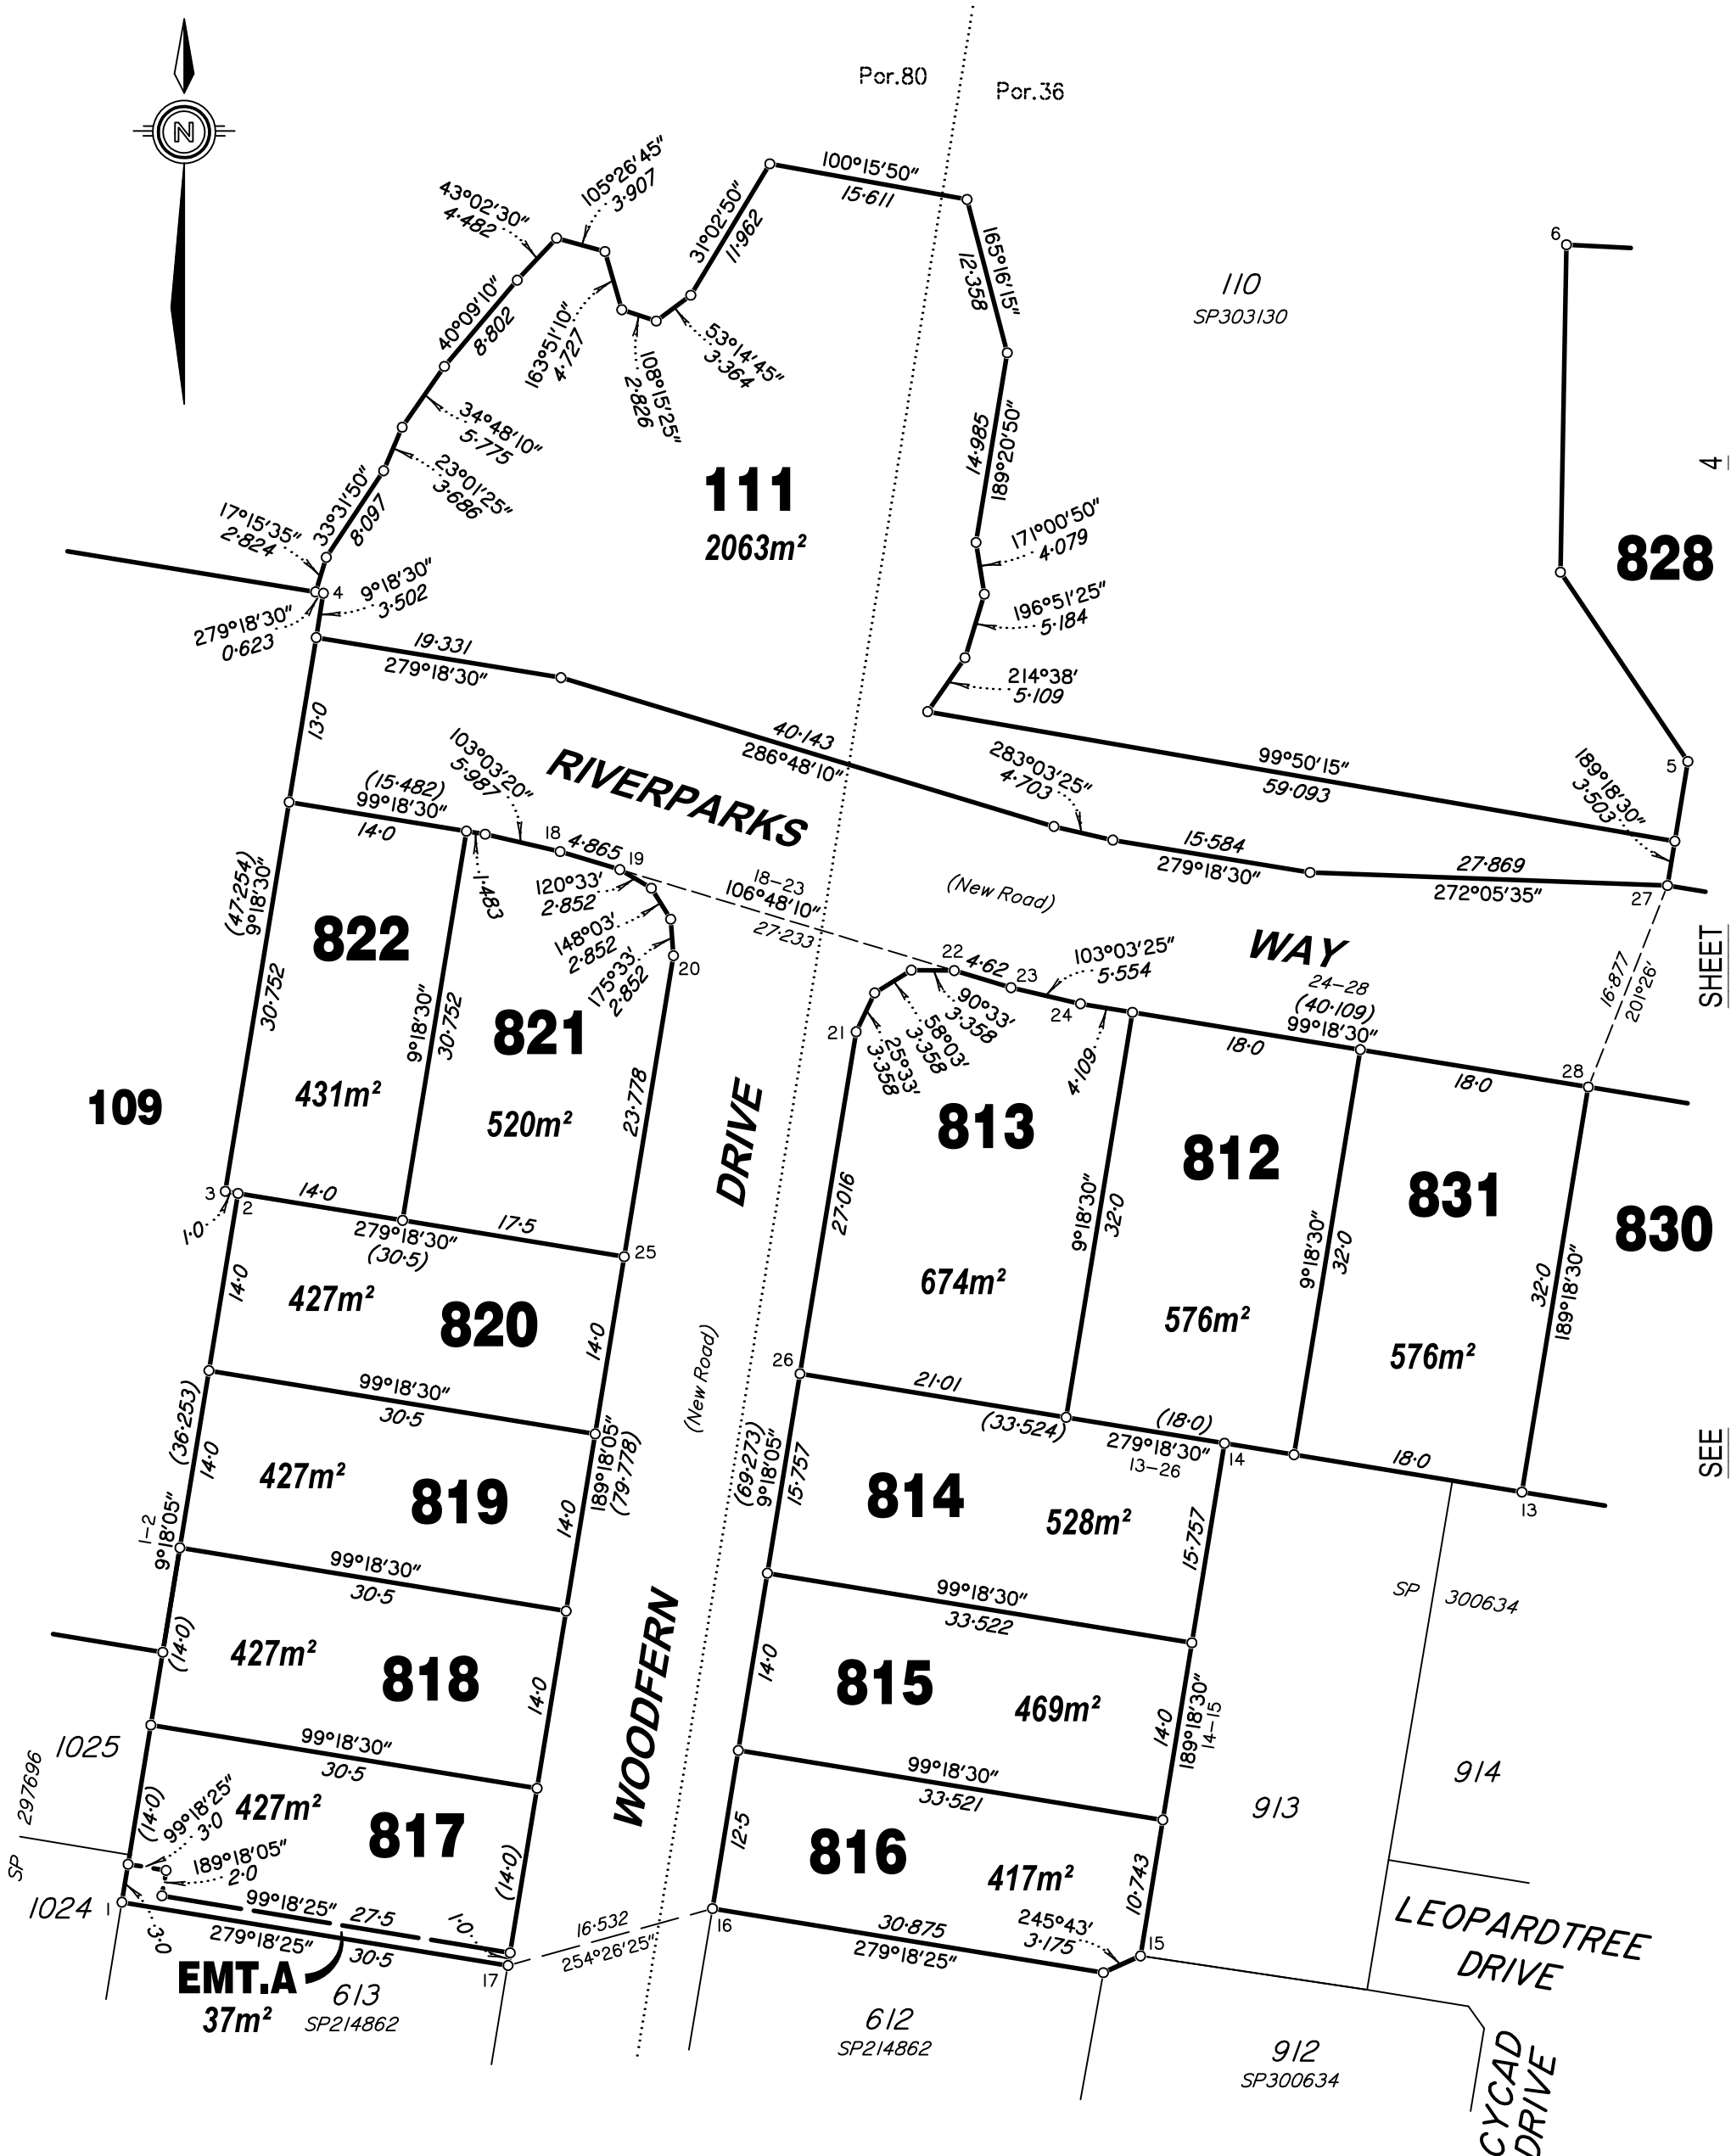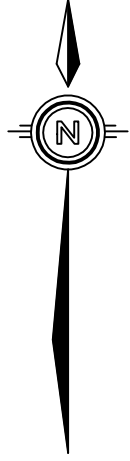


4

SHEET

SEE



Scale 1: 500 – Lengths are in Metres.

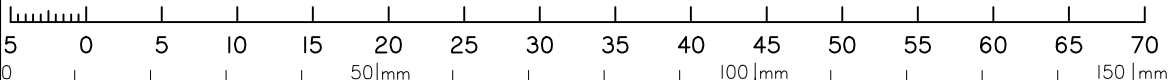


State copyright reserved.

Insert Plan Number **SP307946**

PRELIMINARY COPY 5/11/2018
DRAWN - Stanfields
43/132-084/100 VQ/180531

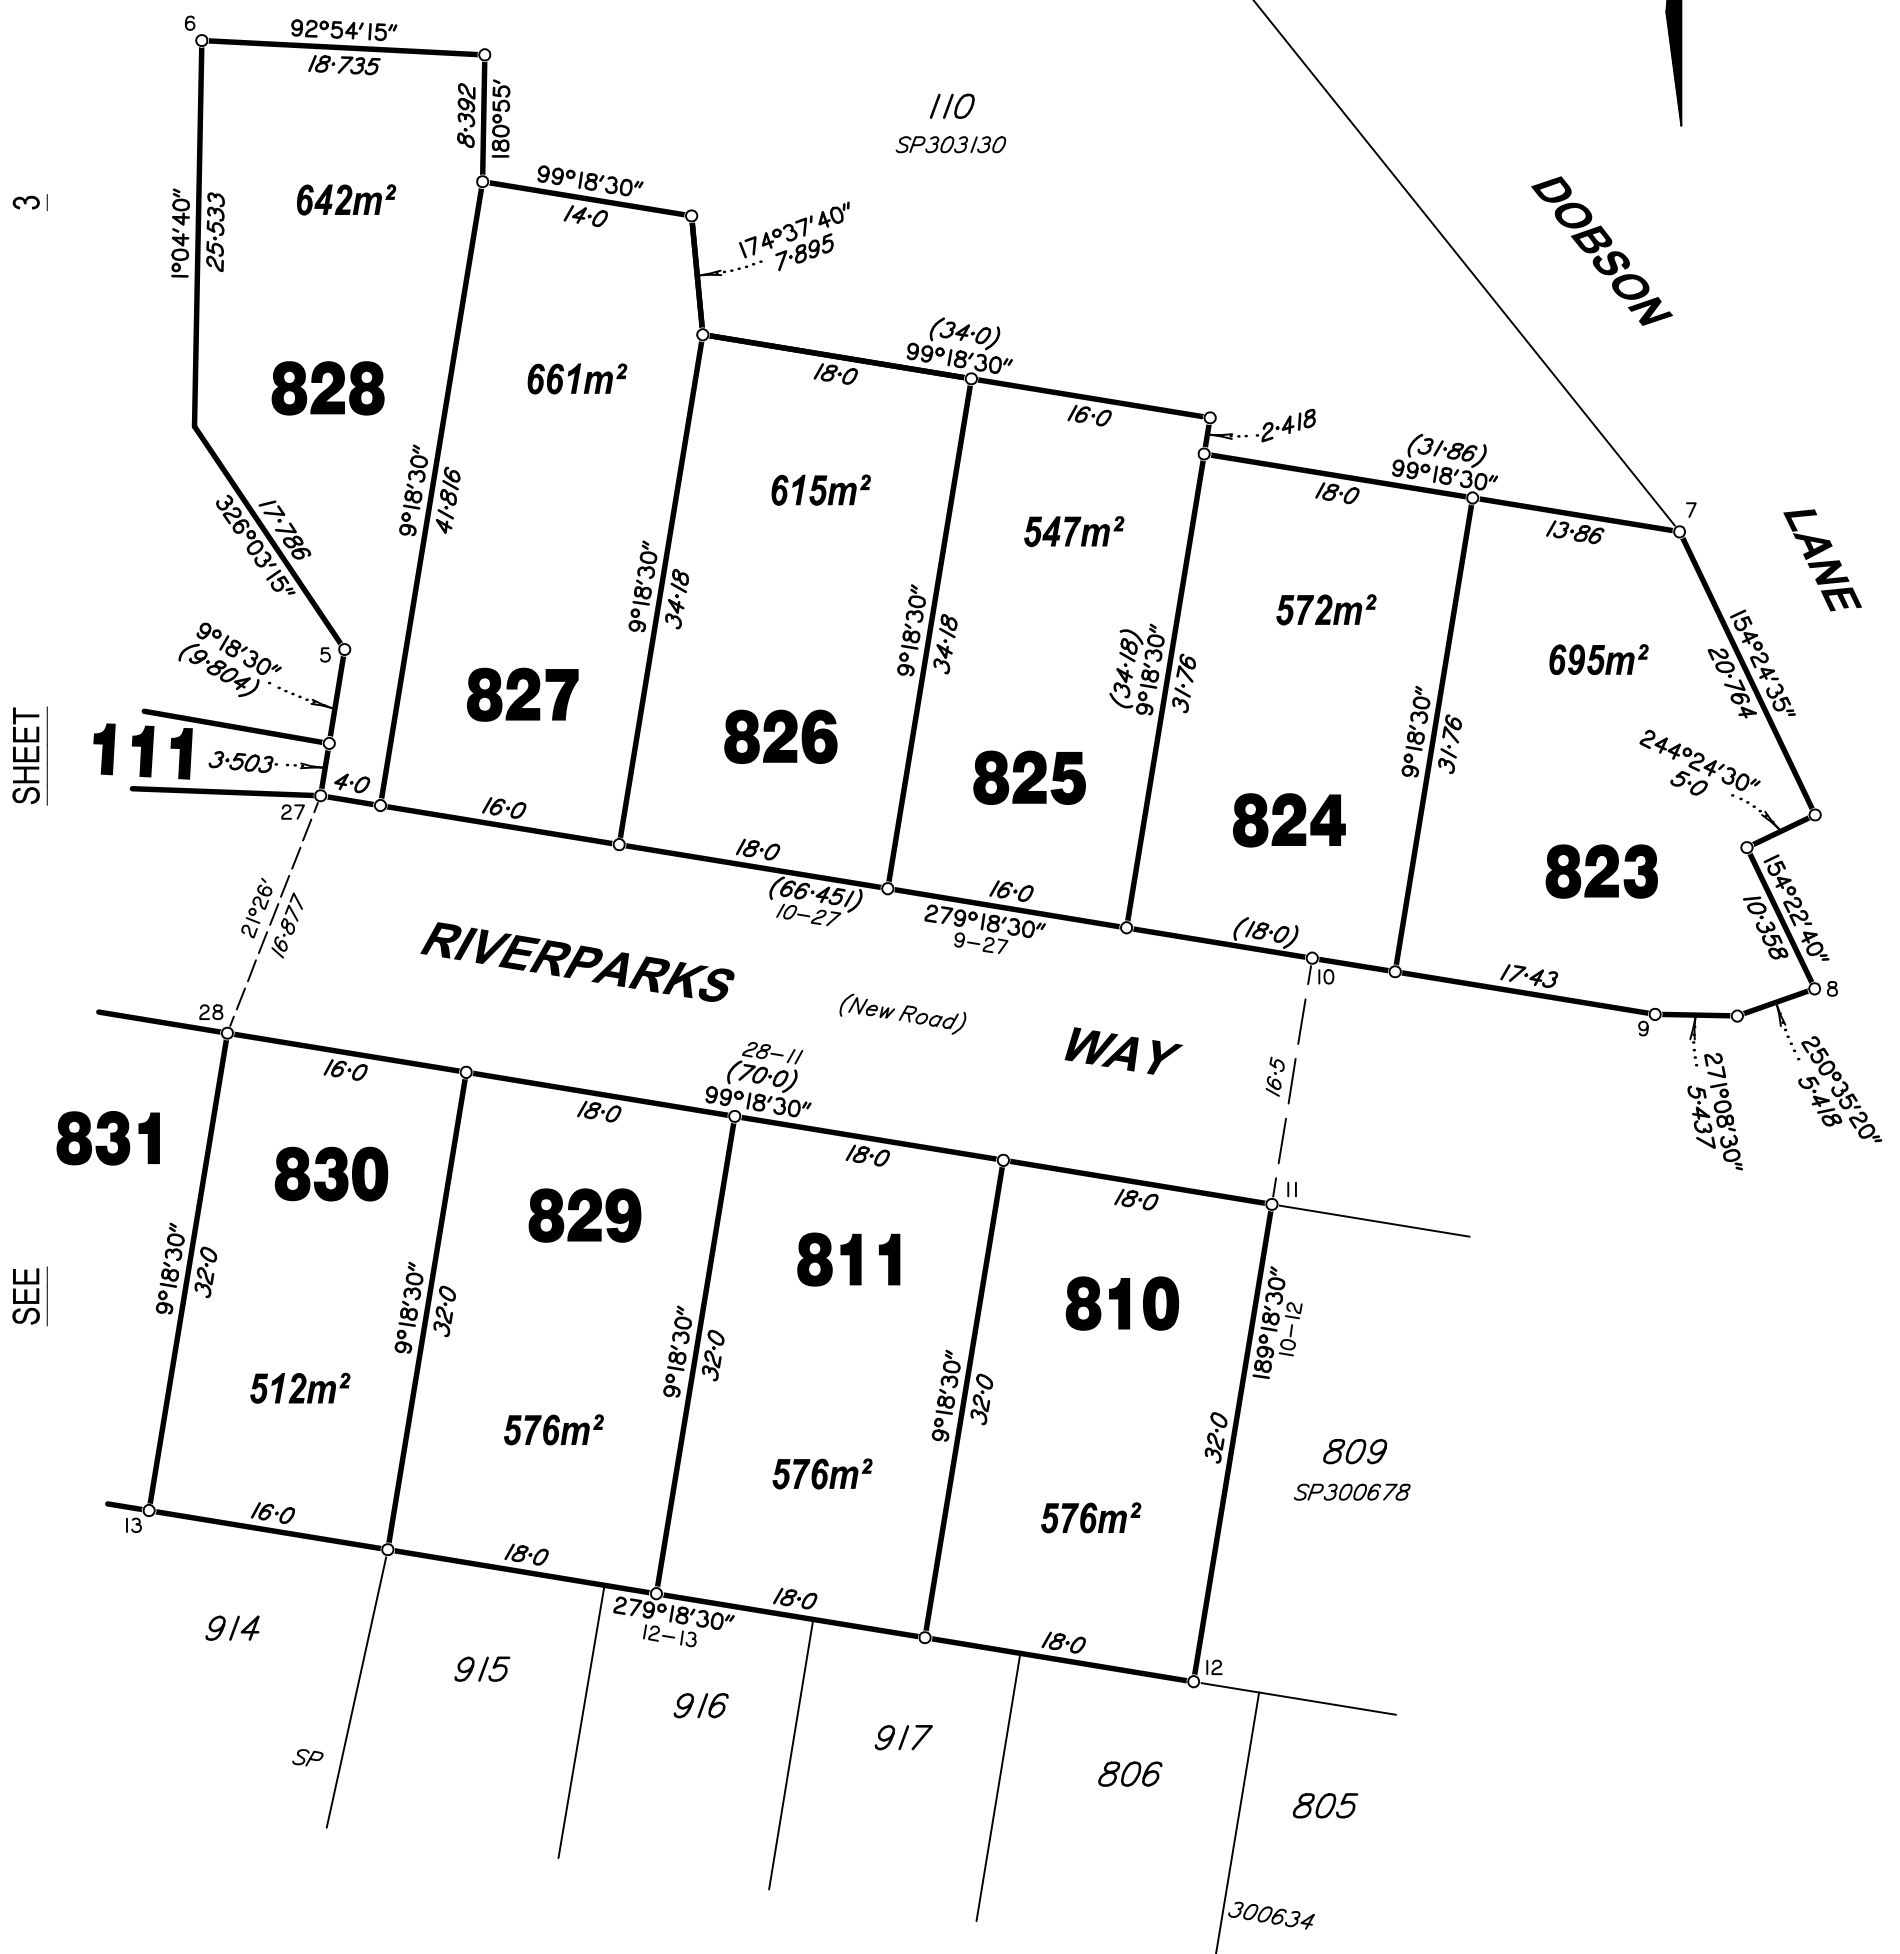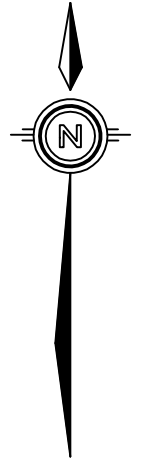

Scale 1: 500 – Lengths are in Metres.

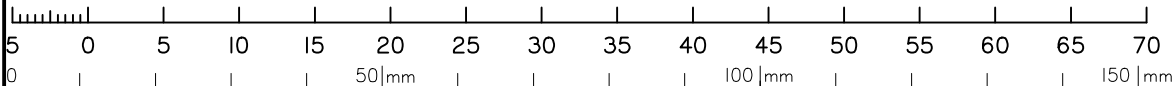

State copyright reserved.

Insert Plan Number

SP307946